


FINISHED ROOFING
ARCHITECTURAL 30 YR

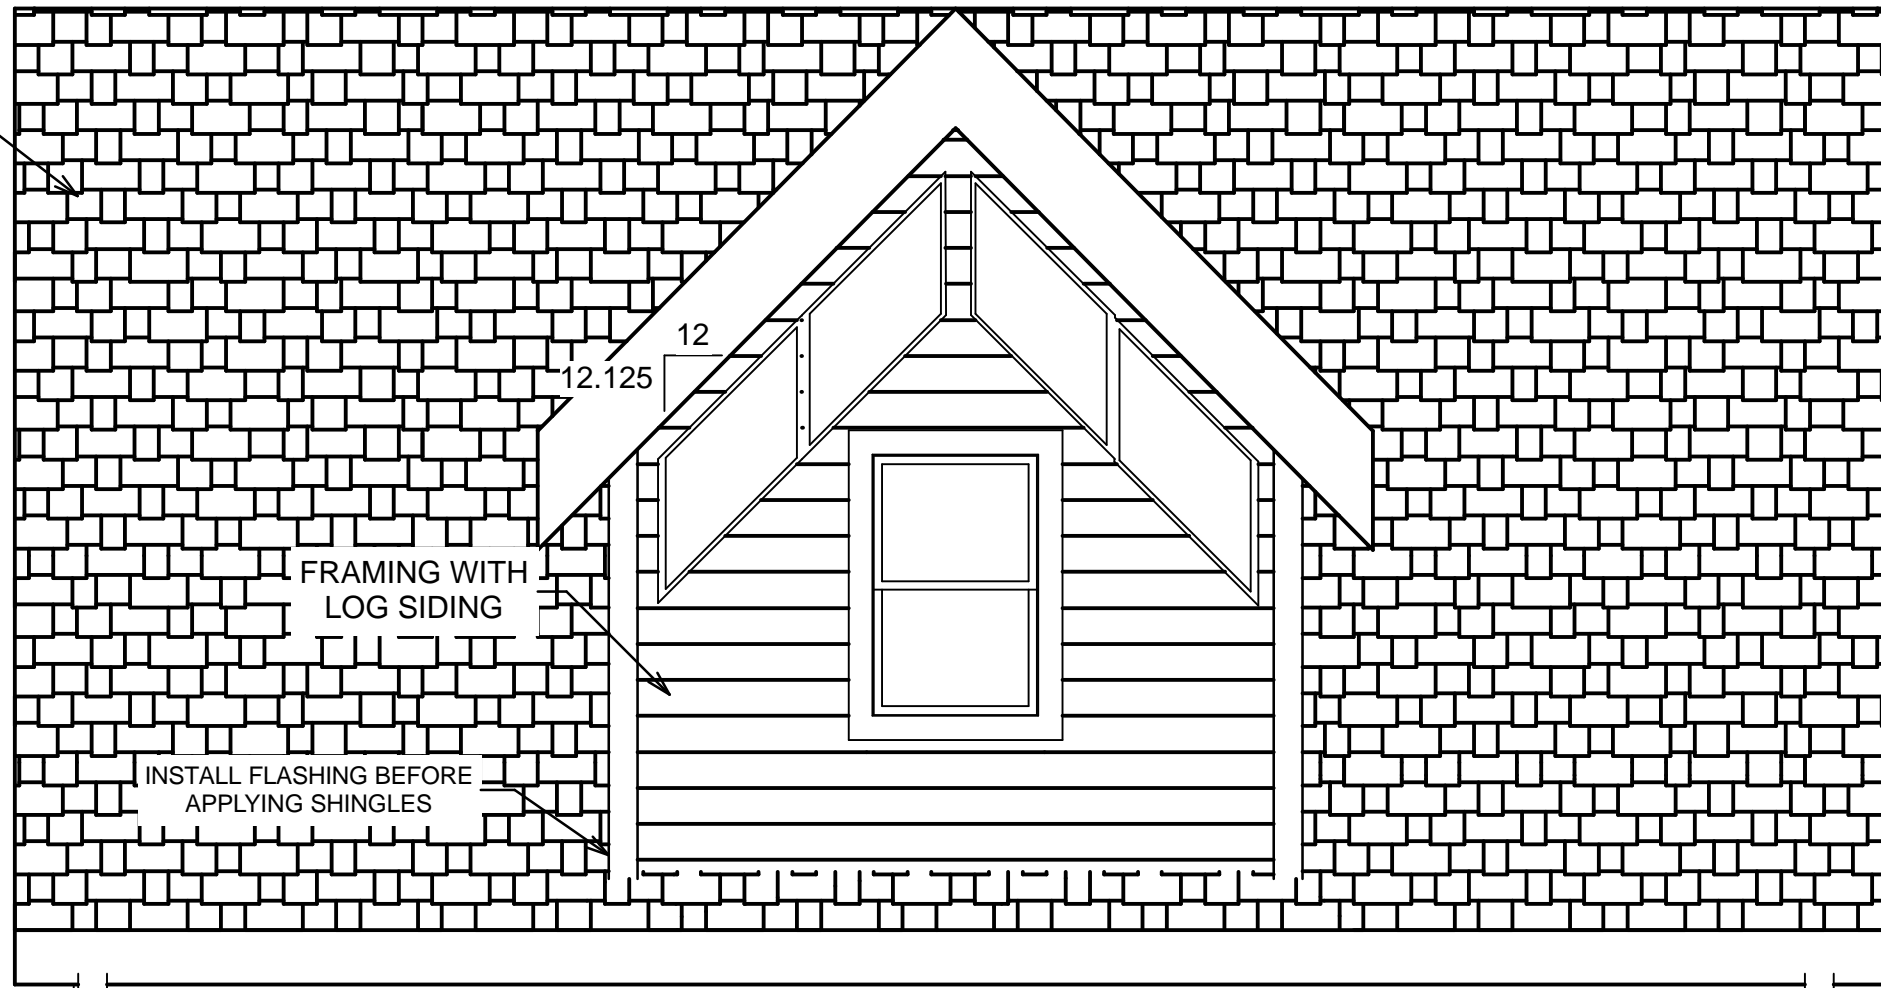


FRAMING WITH
LOG SIDING

INSTALL FLASHING BEFORE
APPLYING SHINGLES

12
12.125

STEPS TO GRADE PER
SITE CONDITIONS


CORNER BOARDS
FINISH GRADE 2X4 (TYP)

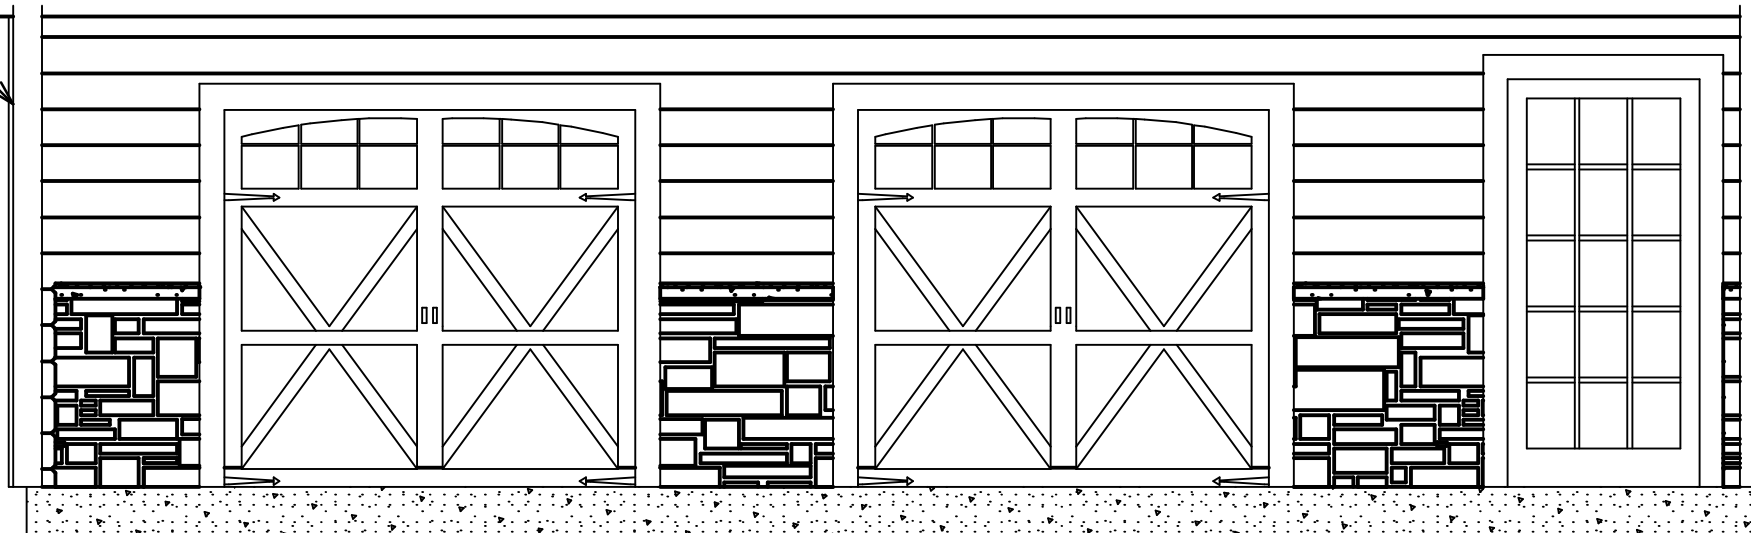


6X6 PORCH POST

NOTE: GRADE CONDITIONS TO
BE VERIFIED ON SITE

FRONT ELEVATION

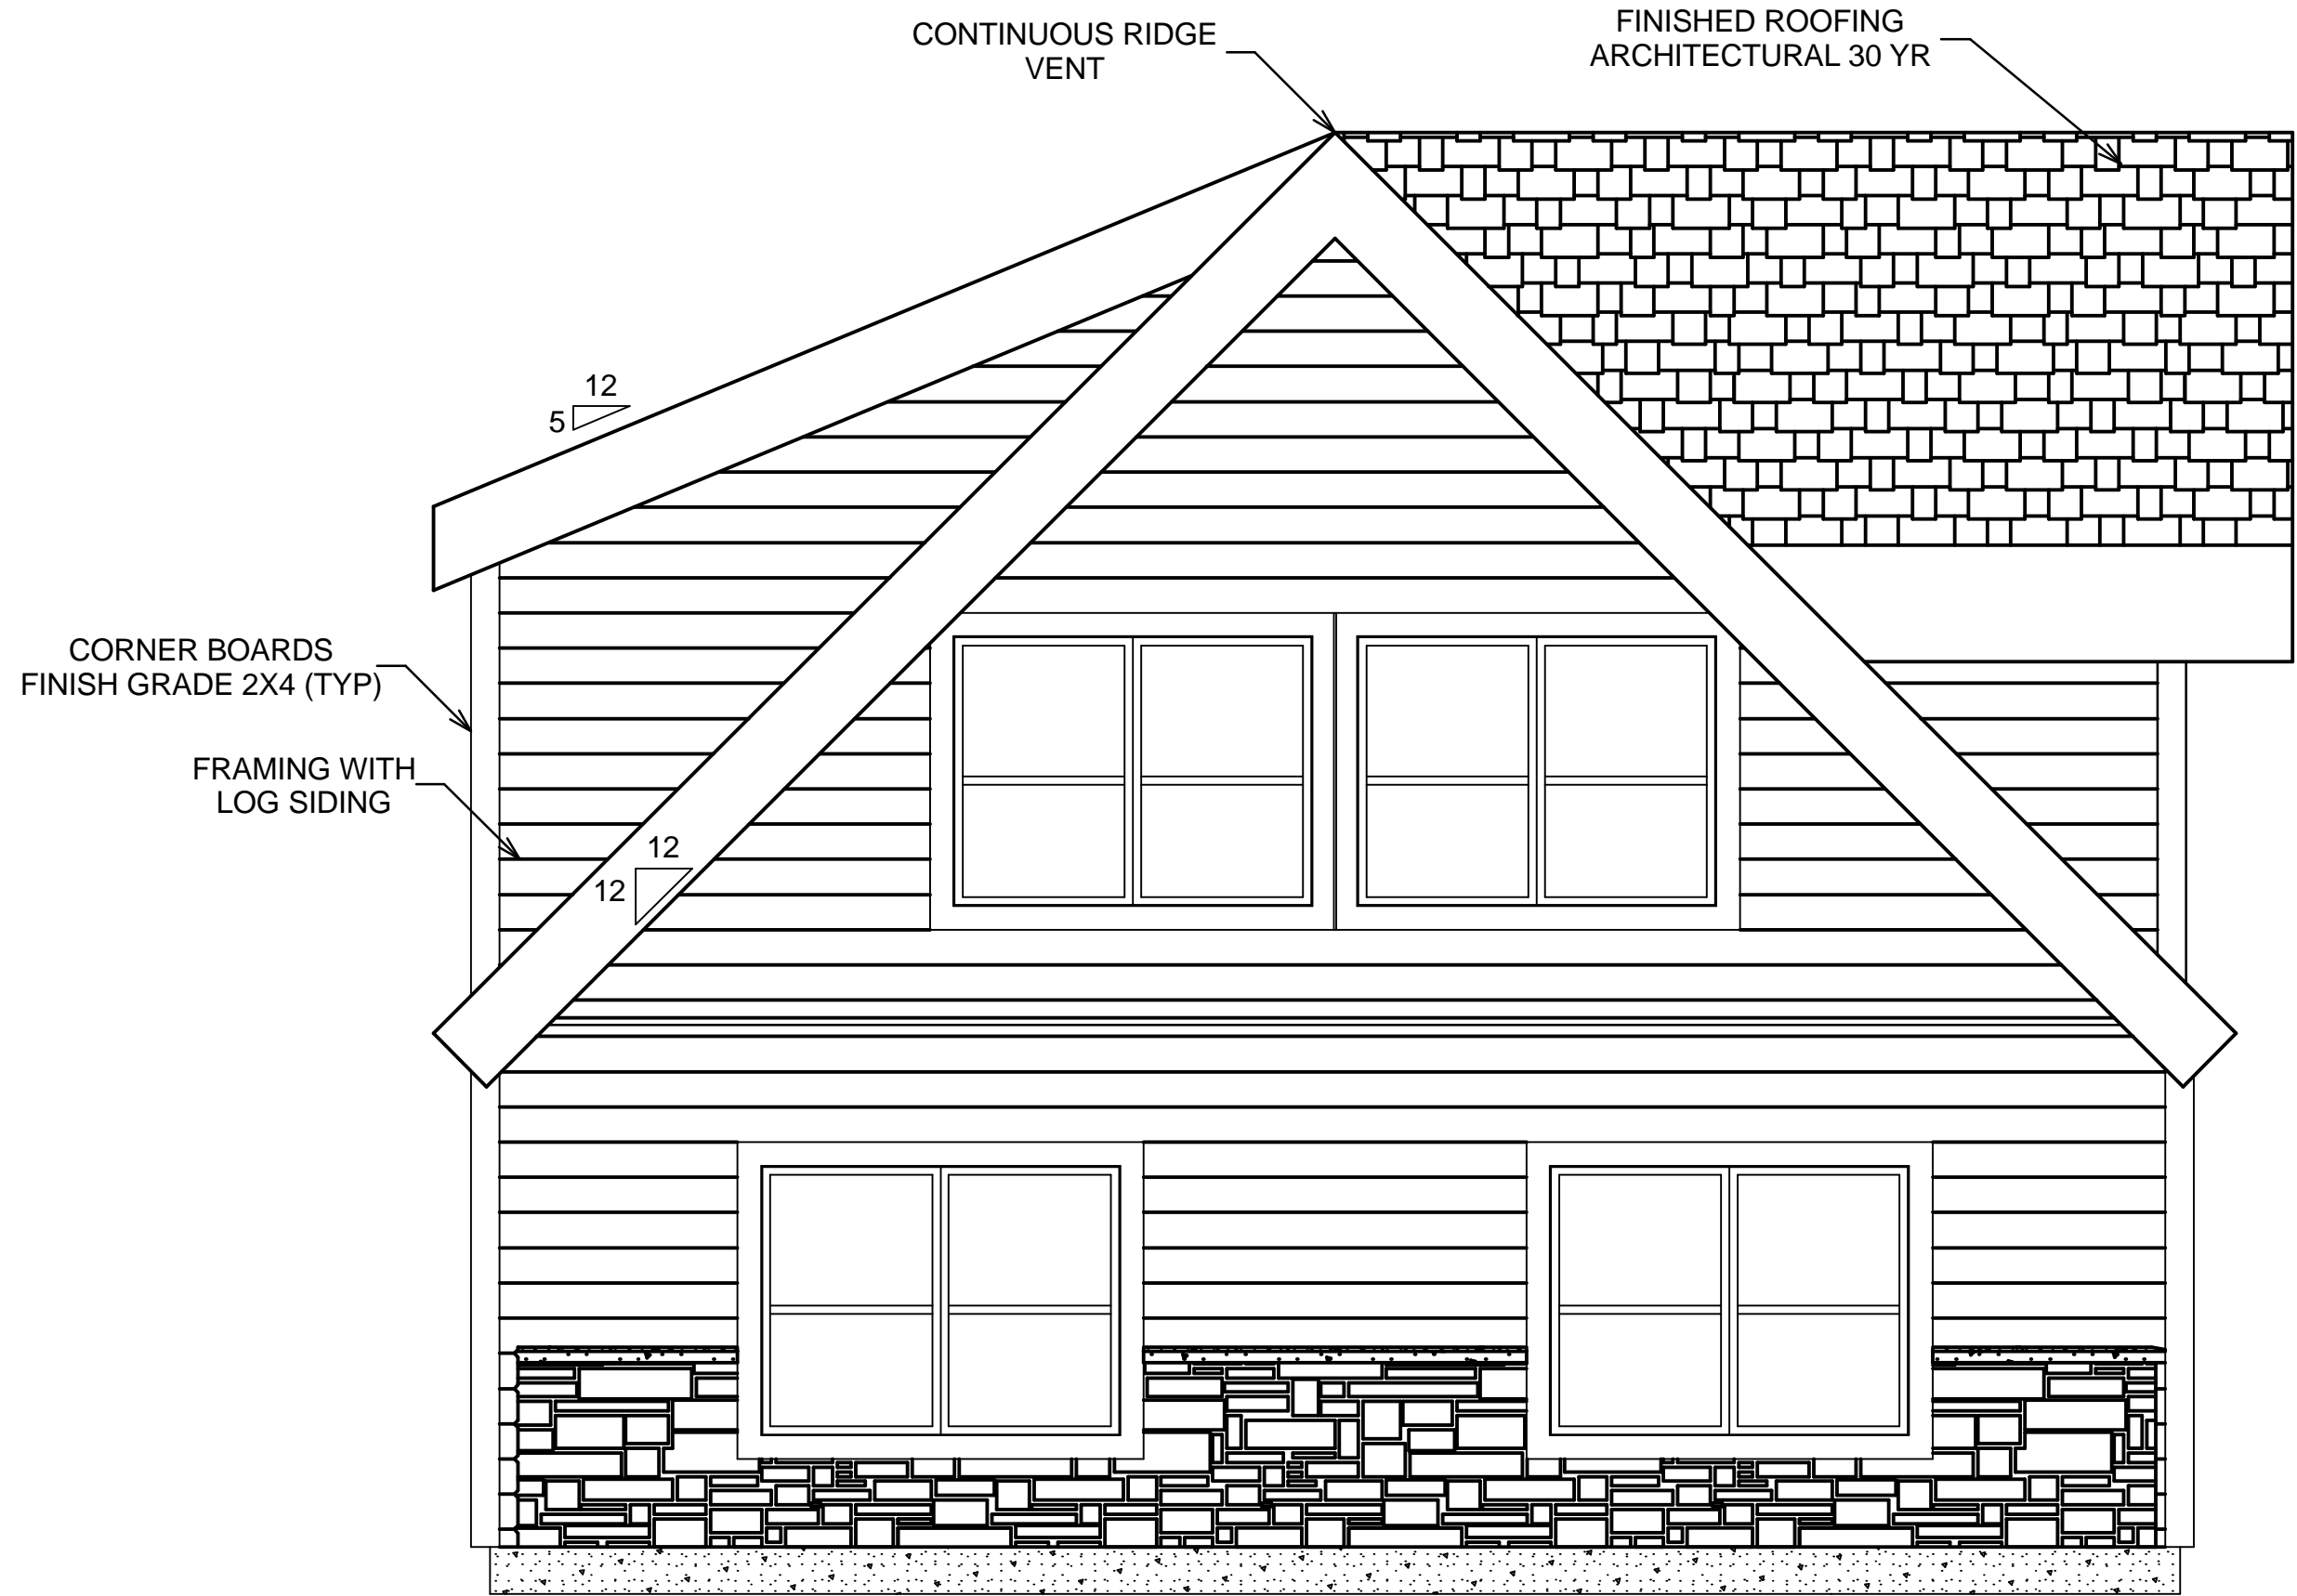


LEFT ELEVATION

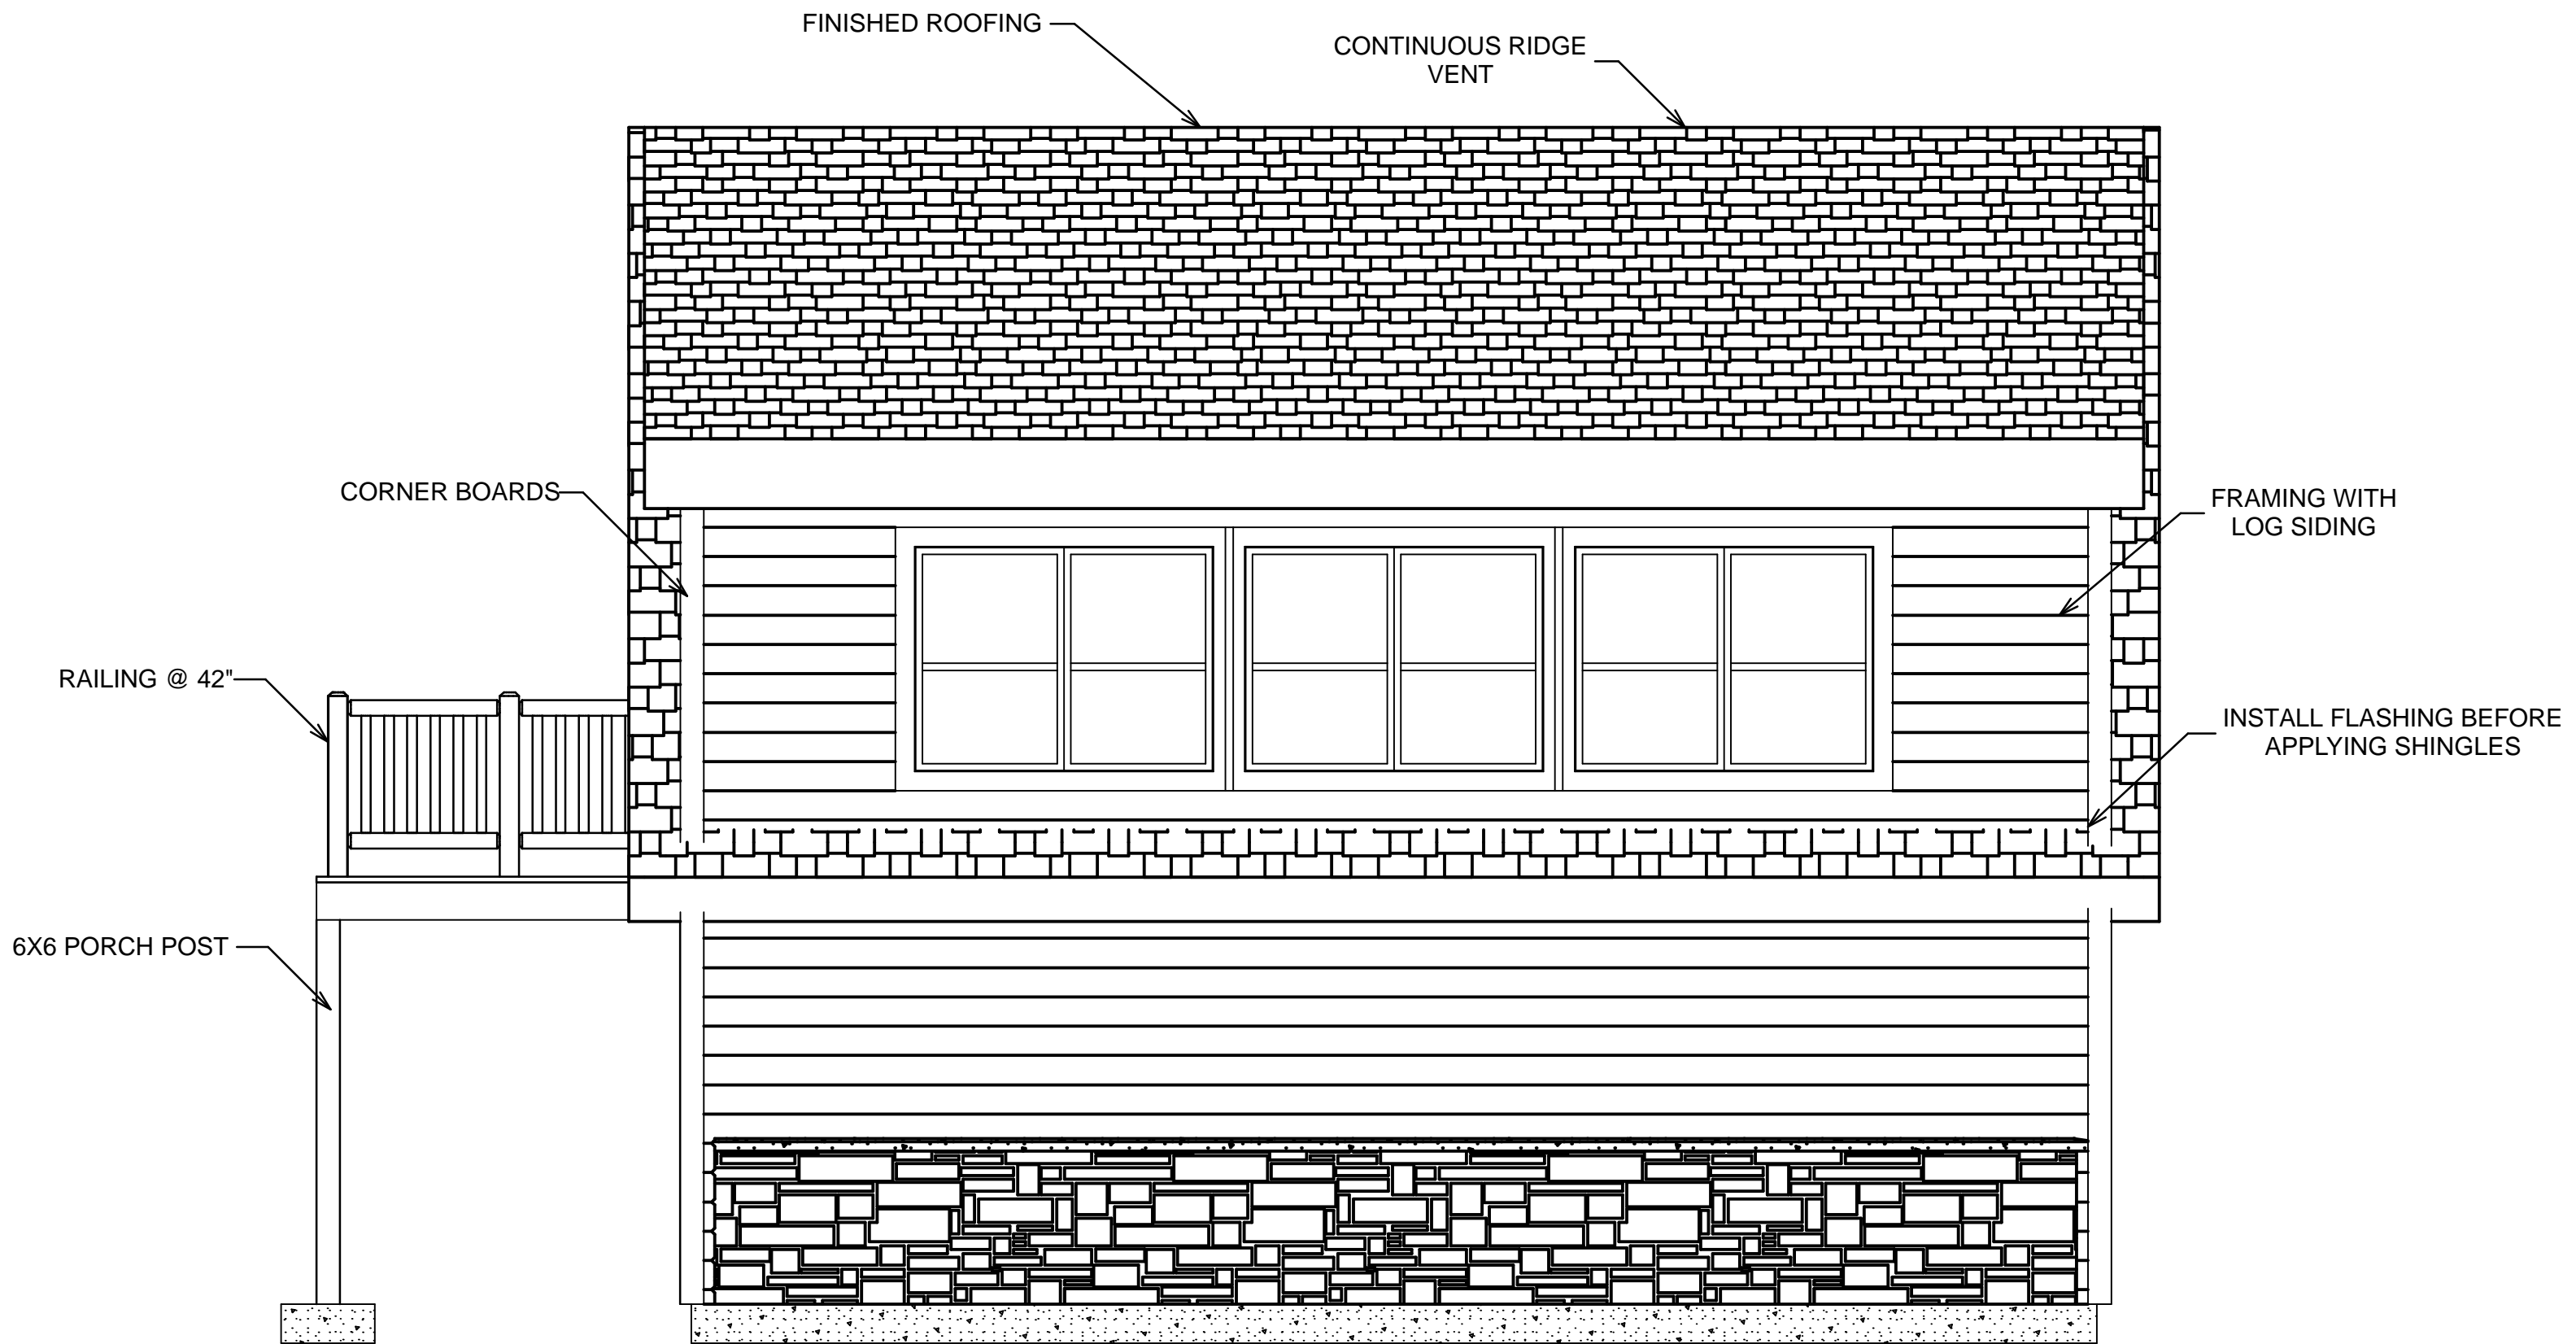


REAR ELEVATION

NOTE: GRADE CONDITIONS TO BE VERIFIED ON SITE

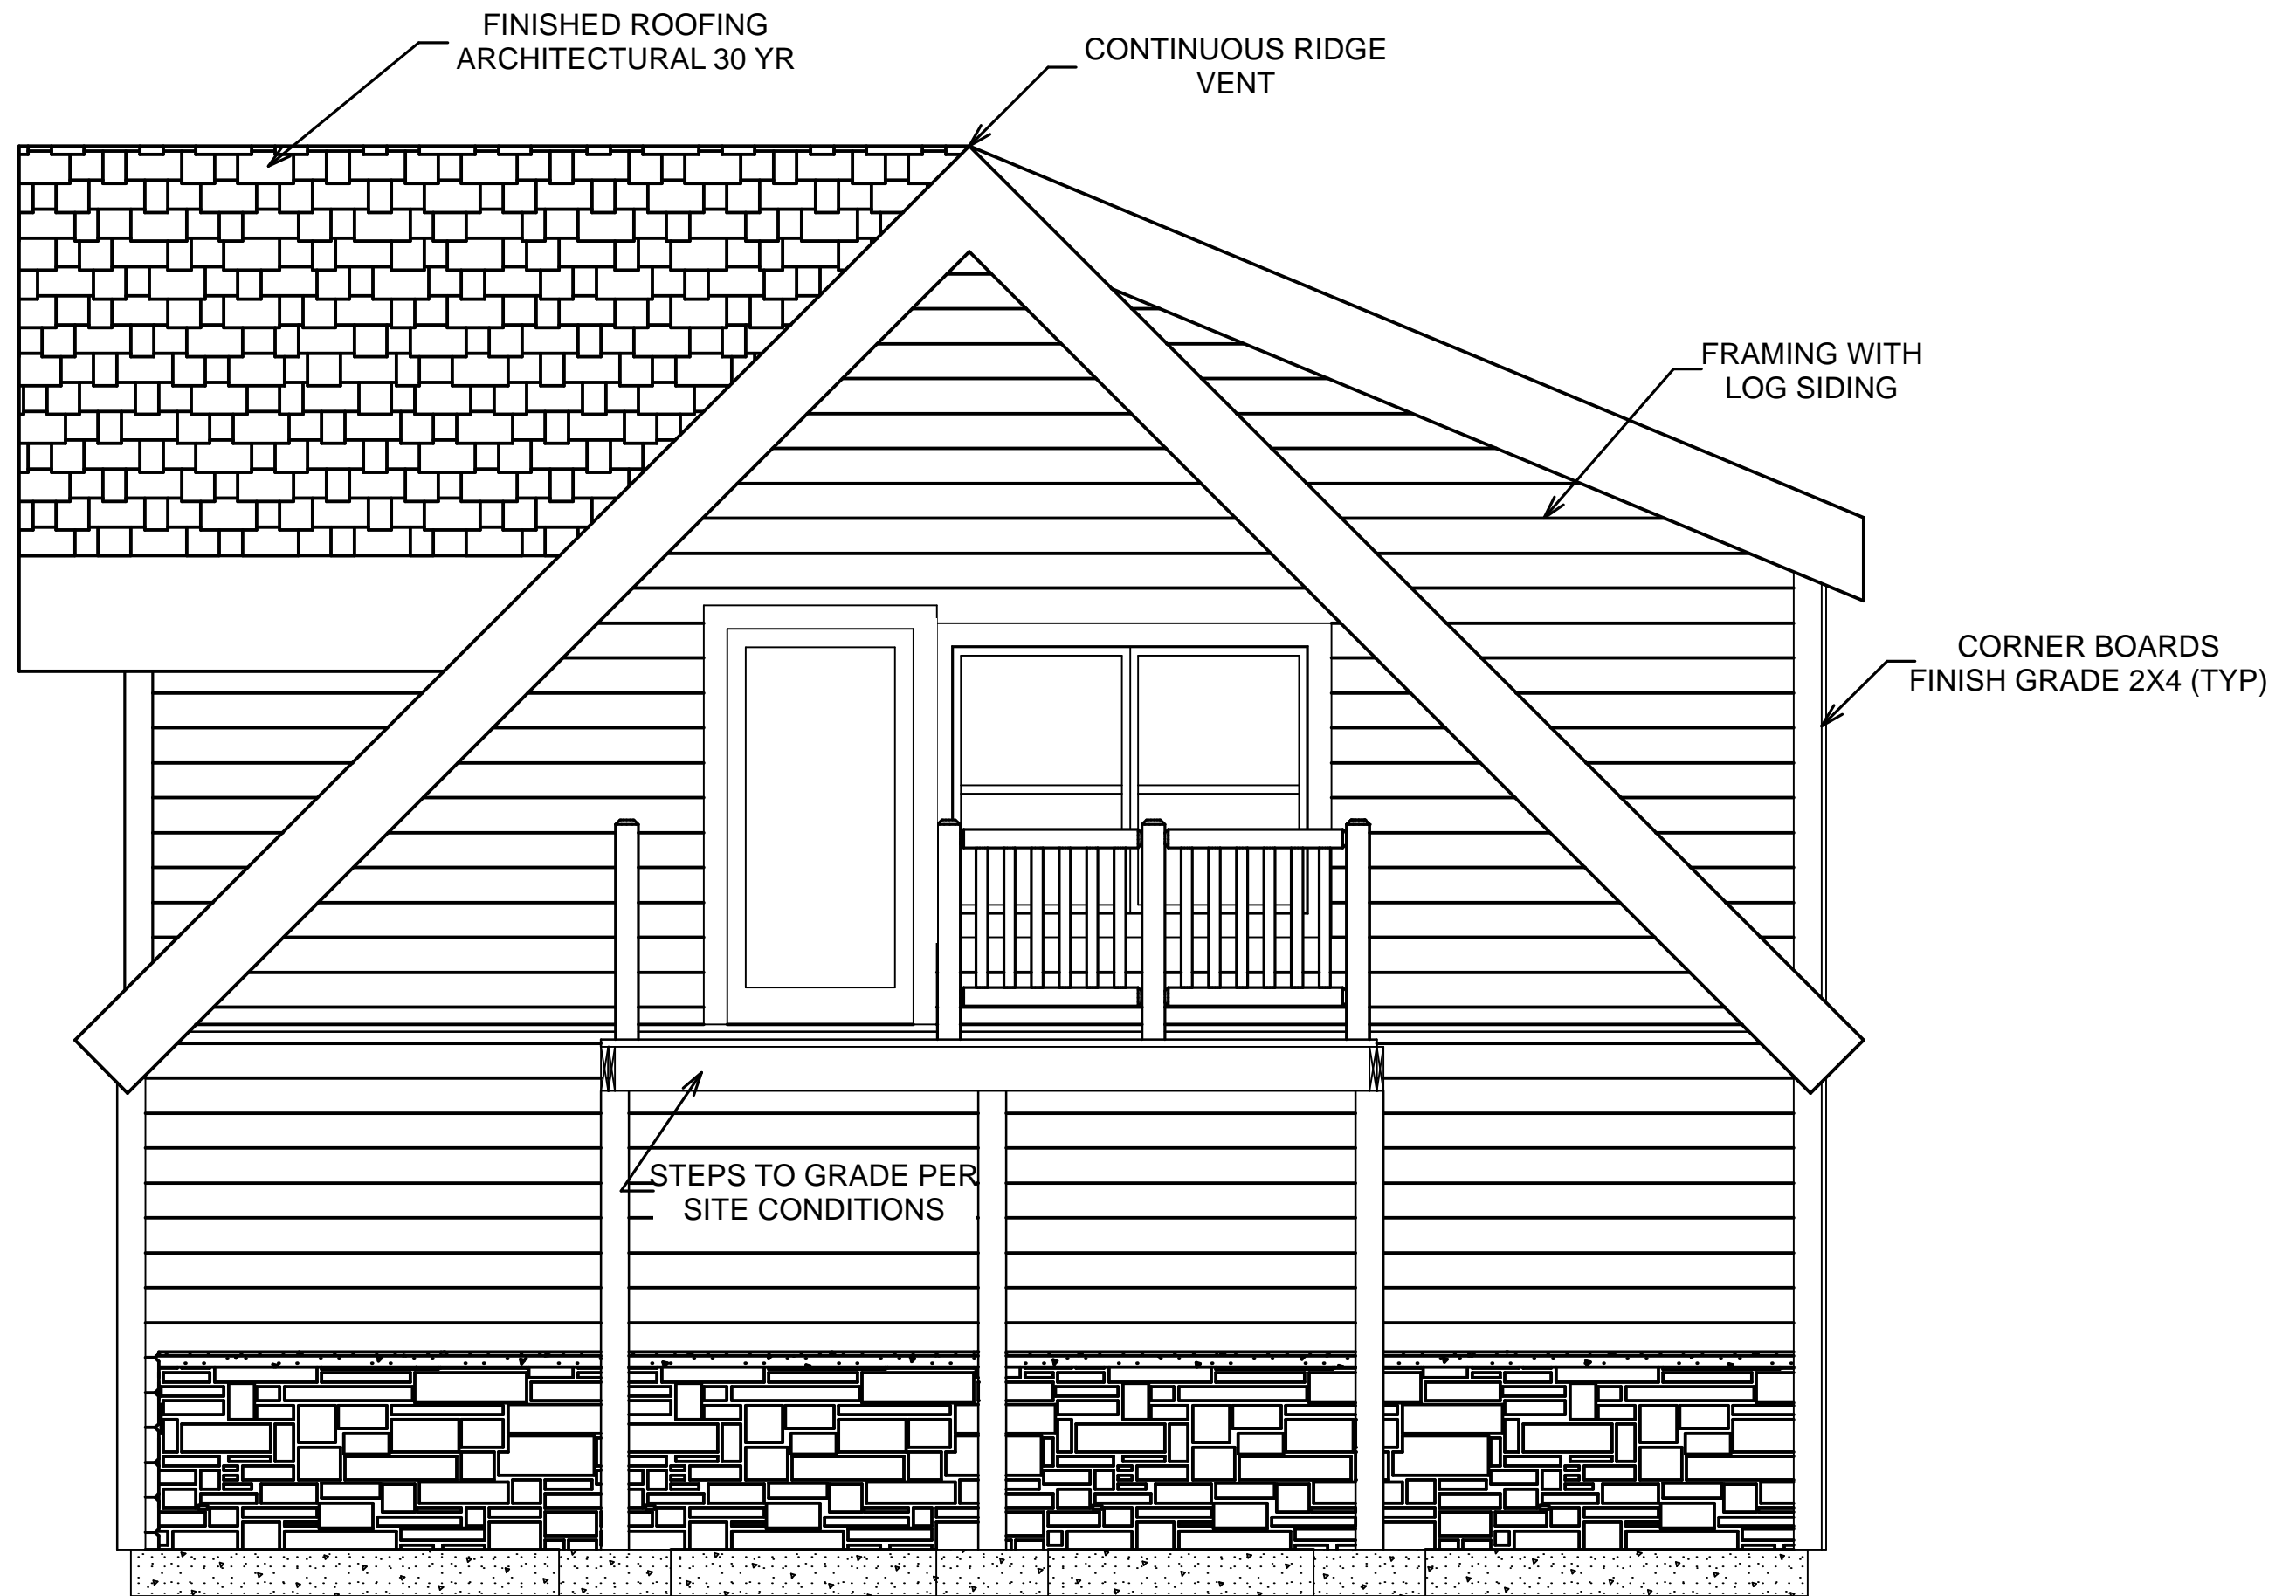


RIGHT ELEVATION

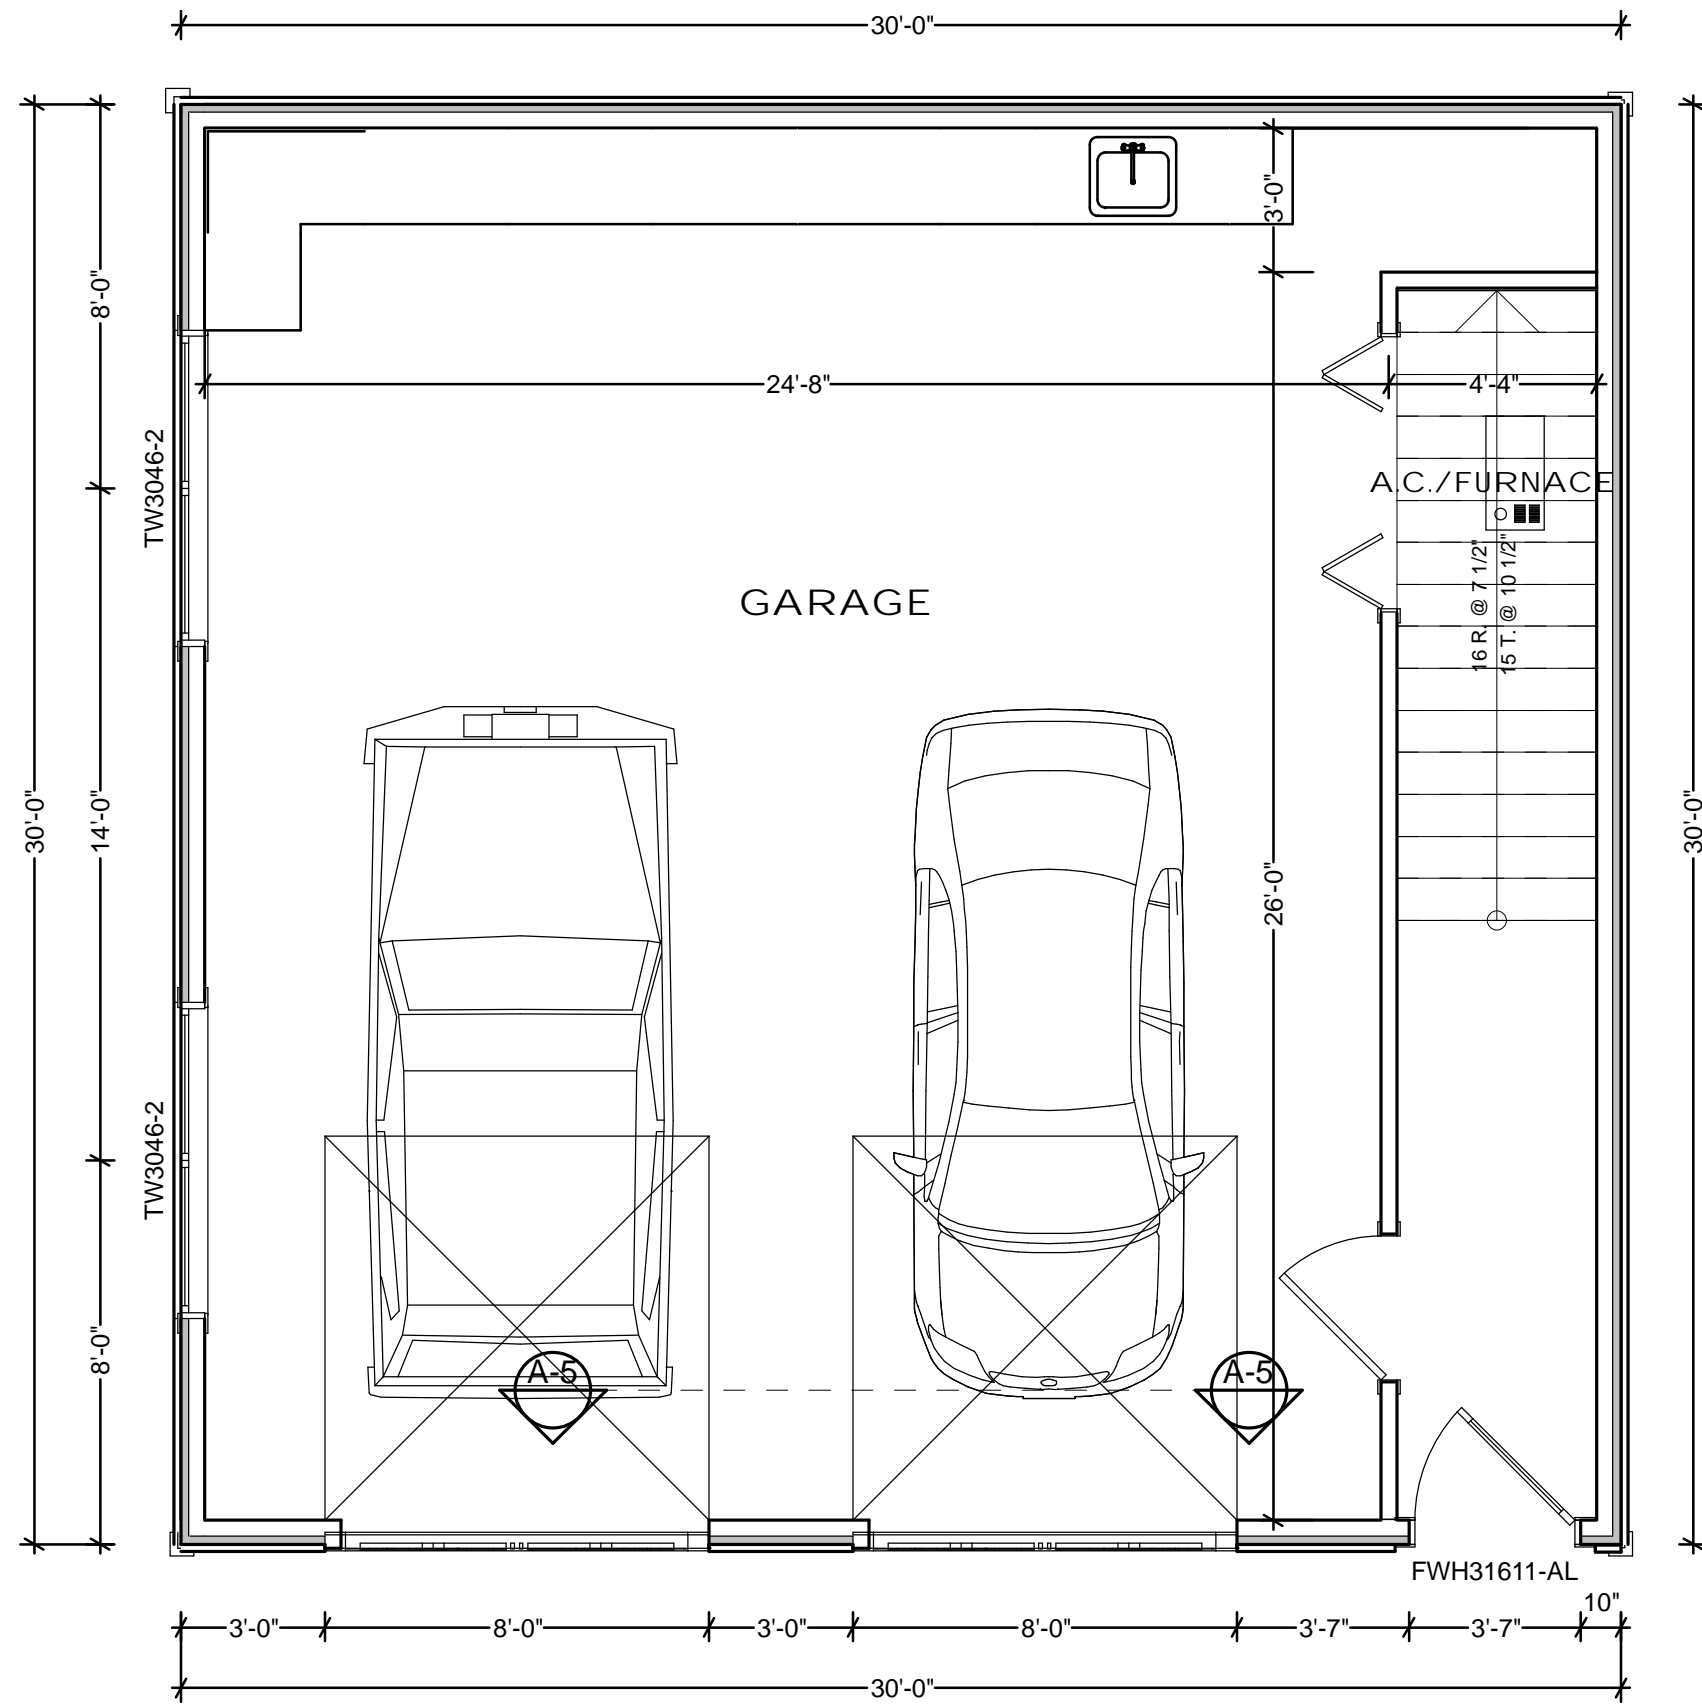

MAIN FLOOR PLAN

SCALE: 1/4" = 1'-0"

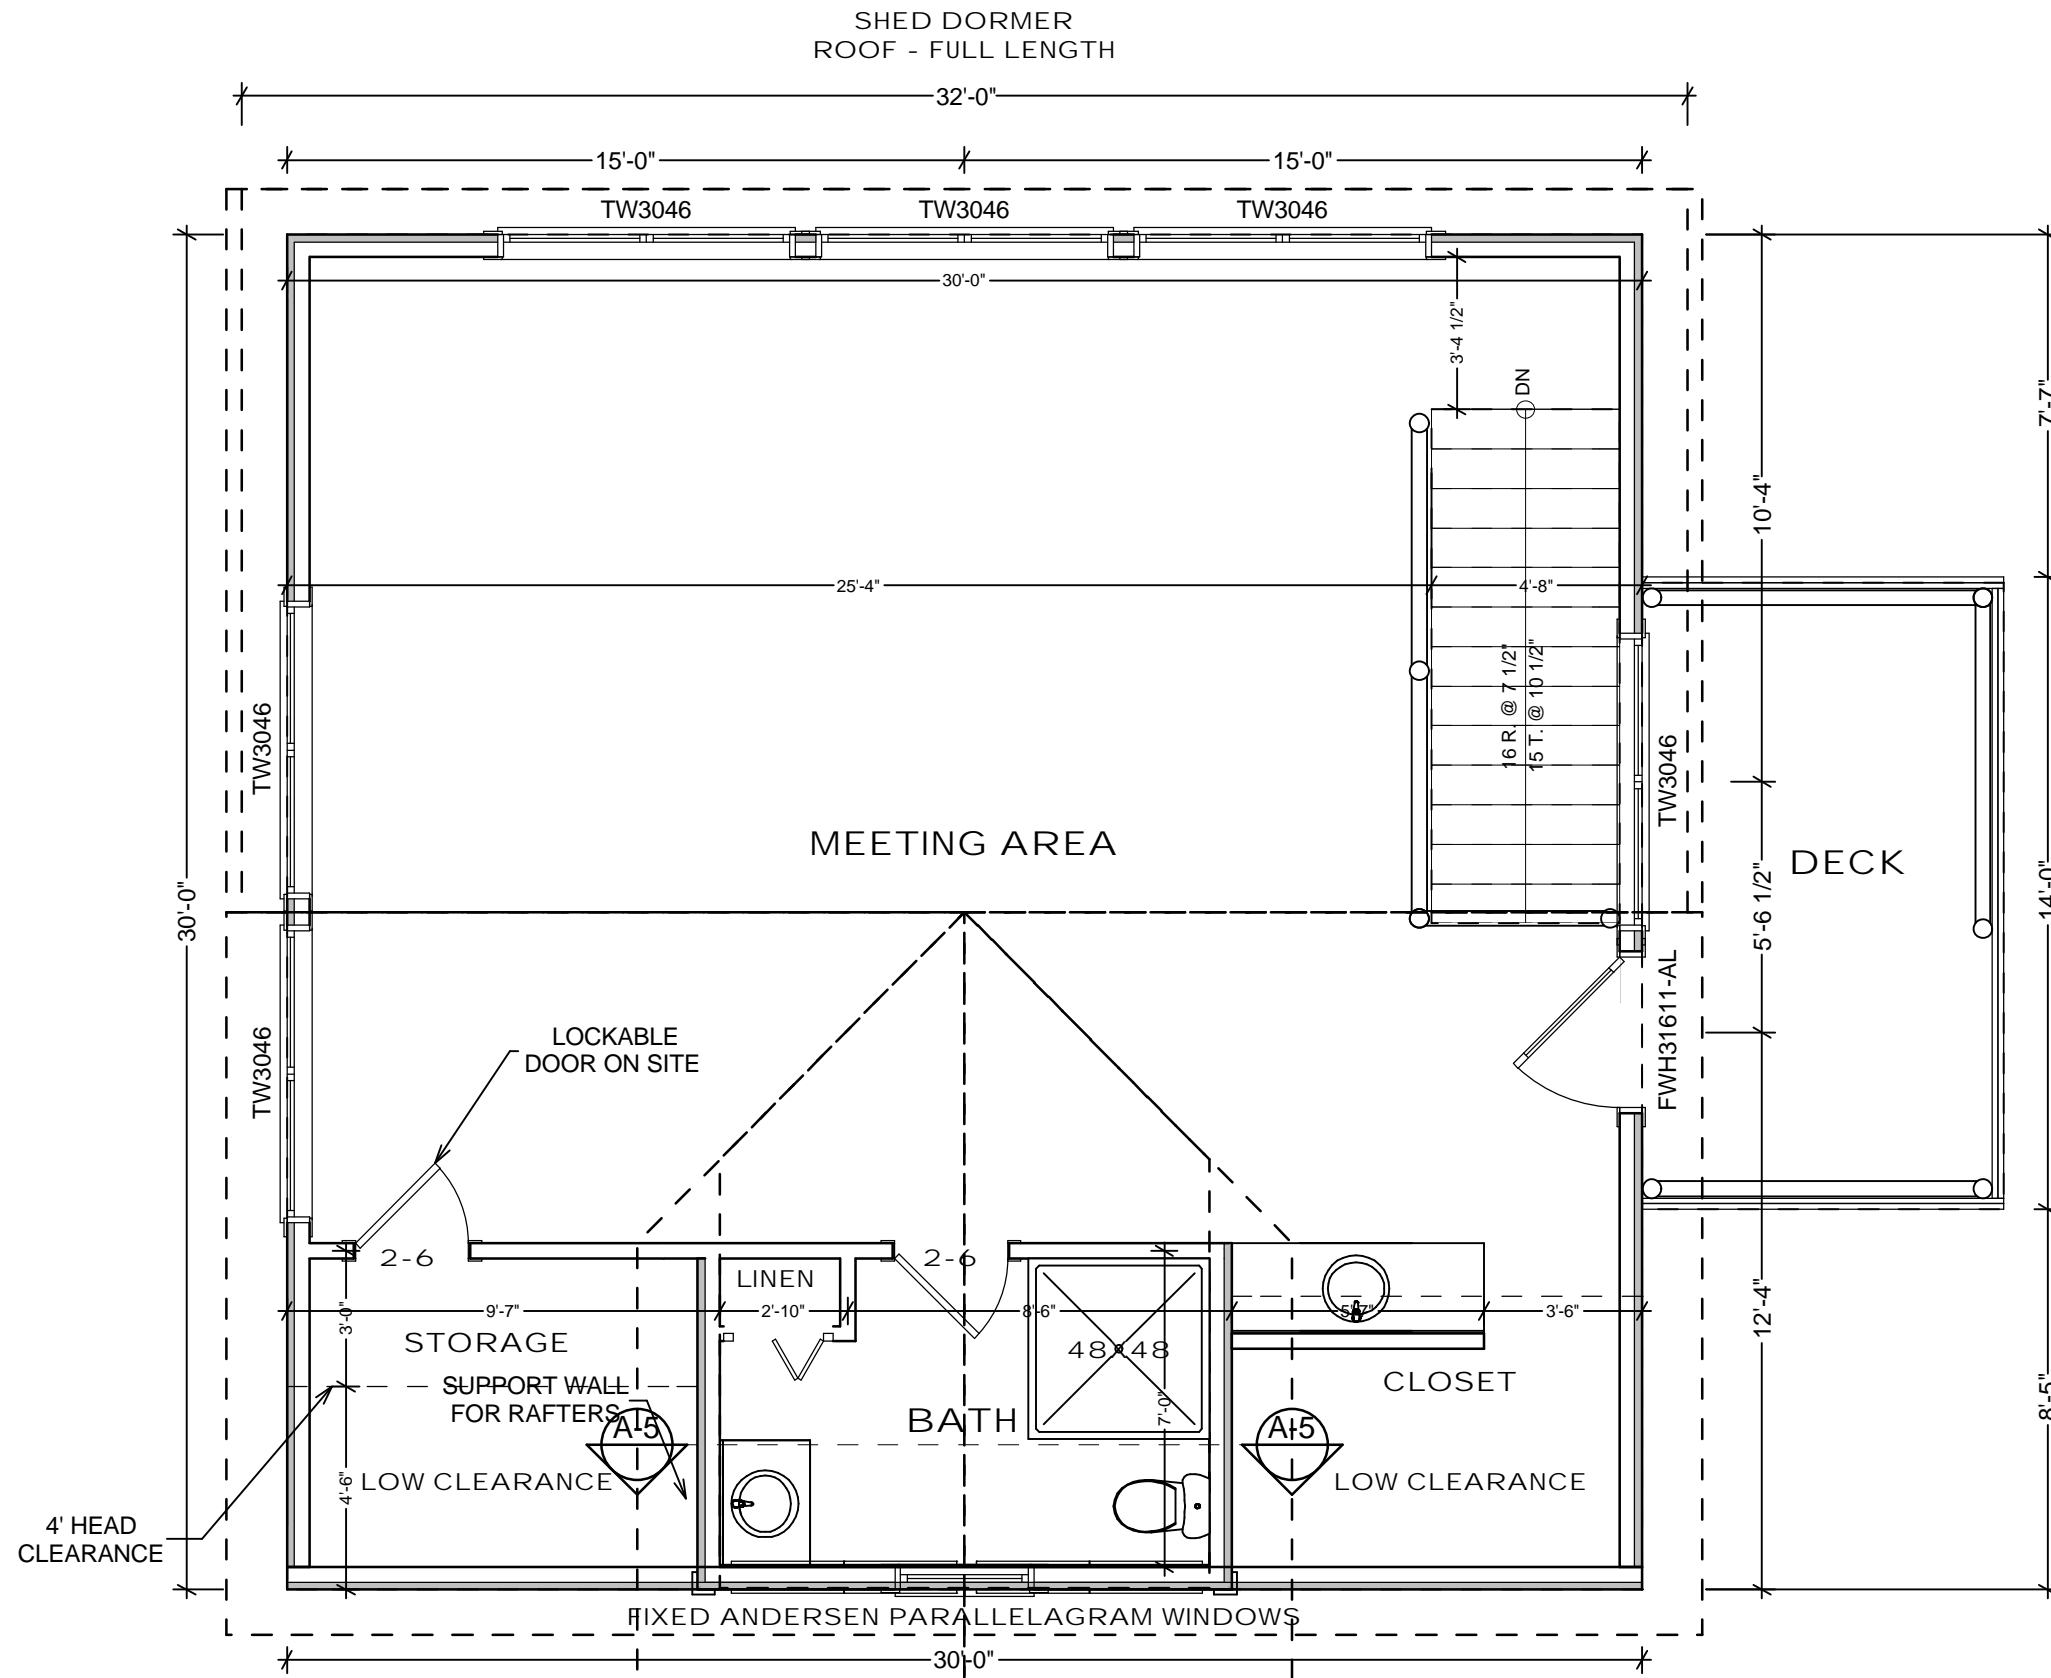

SECOND FLOOR PLAN

SCALE: 1/4" = 1'-0"



